

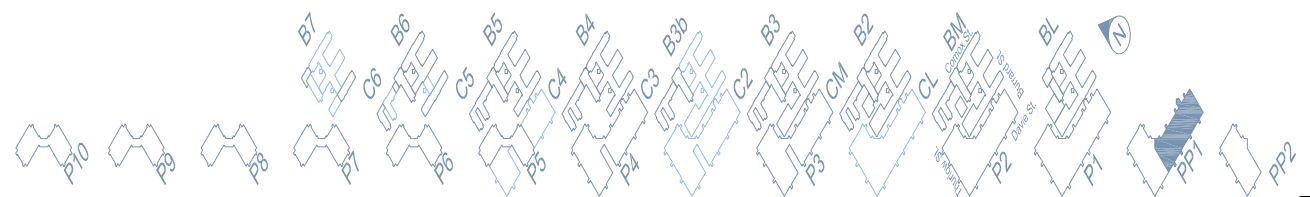


PP1A

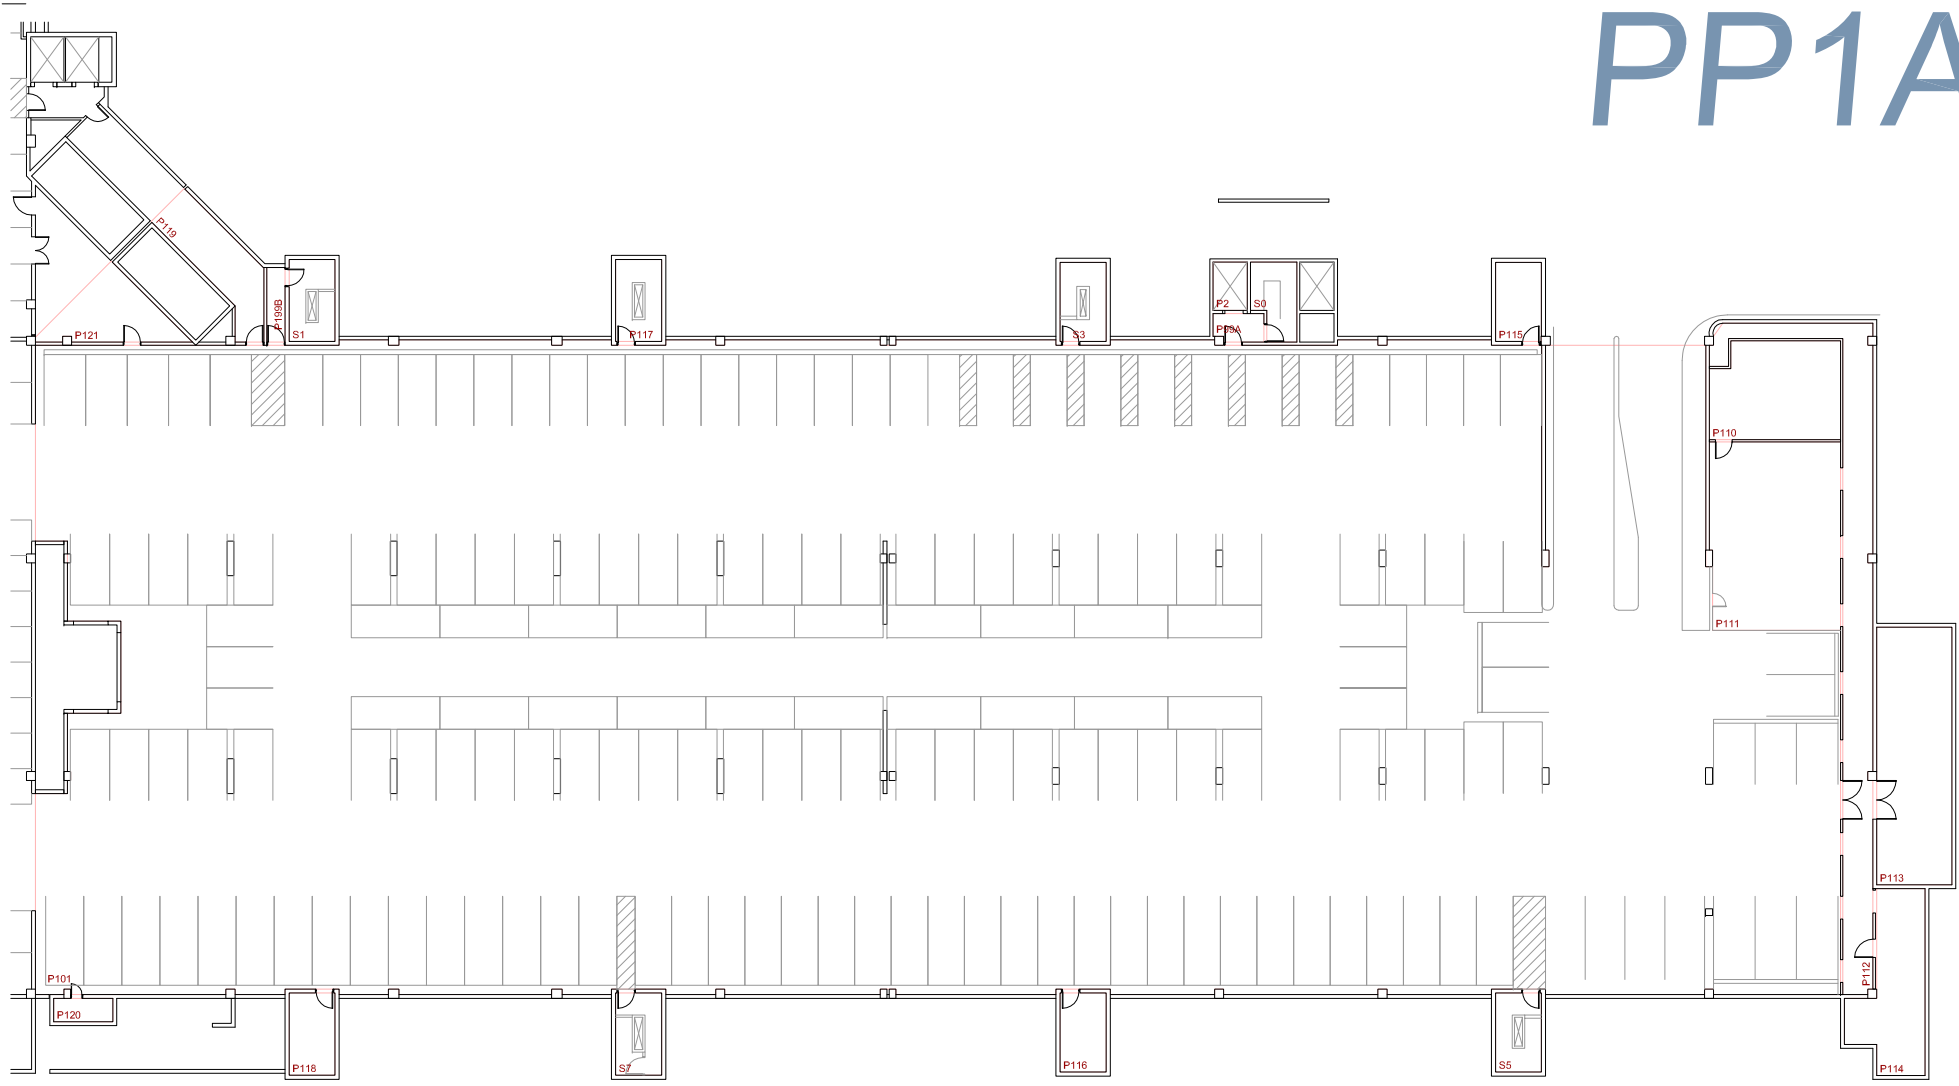



TITLE / DESCRIPTION
Room Numbers
 St Paul's Hospital - Providence Building - Parkade One - Phase 1



G:\CAF\PHCIS\PP1a.dwg

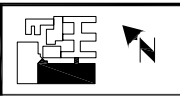


SCALE 2 4 6 8 10 12 14 16 18 20m
 1 : 500

DRAWN BY dpf	VIEW/SHEET 2 of 11
DATE Jan 2007	PROJECT SPp1a

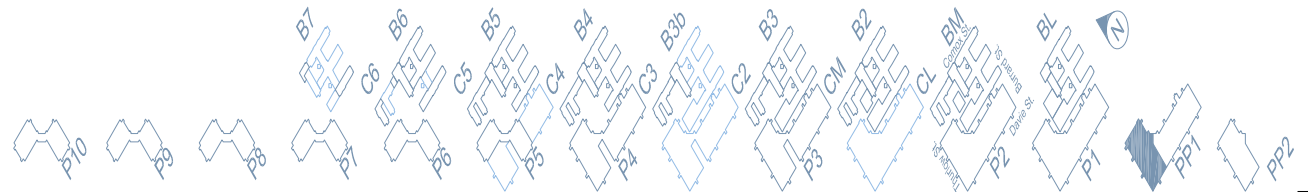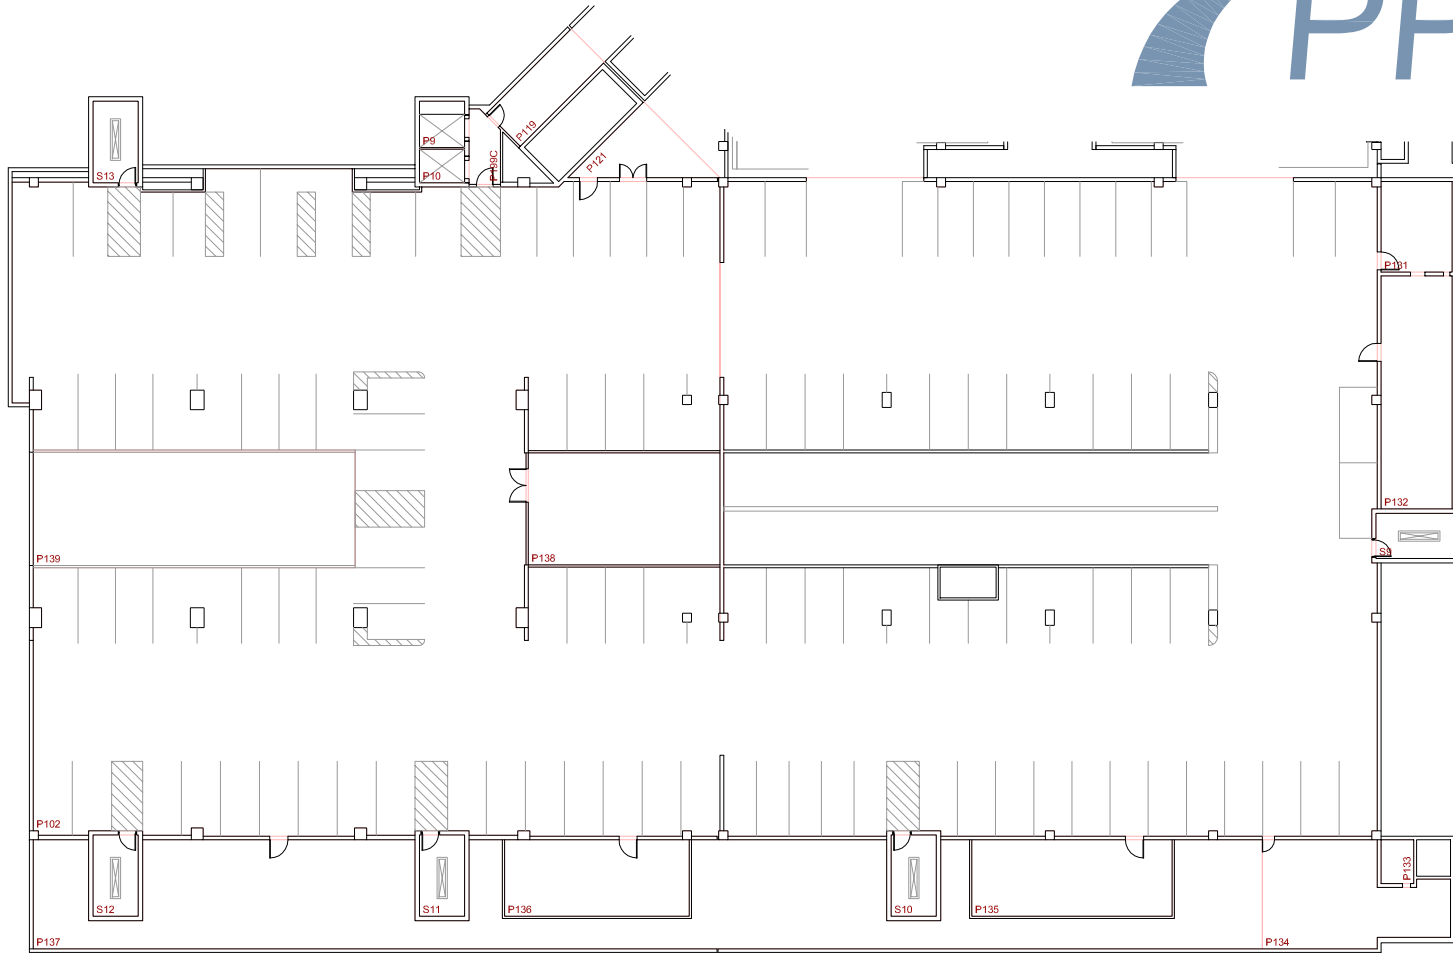

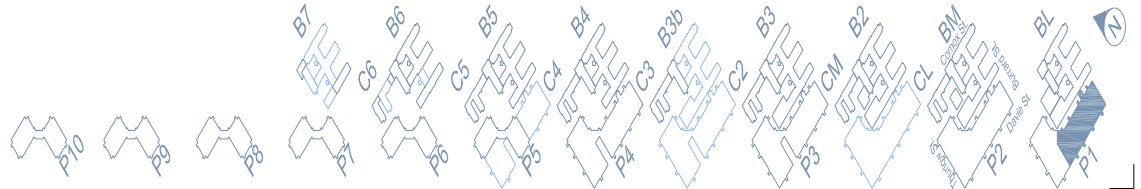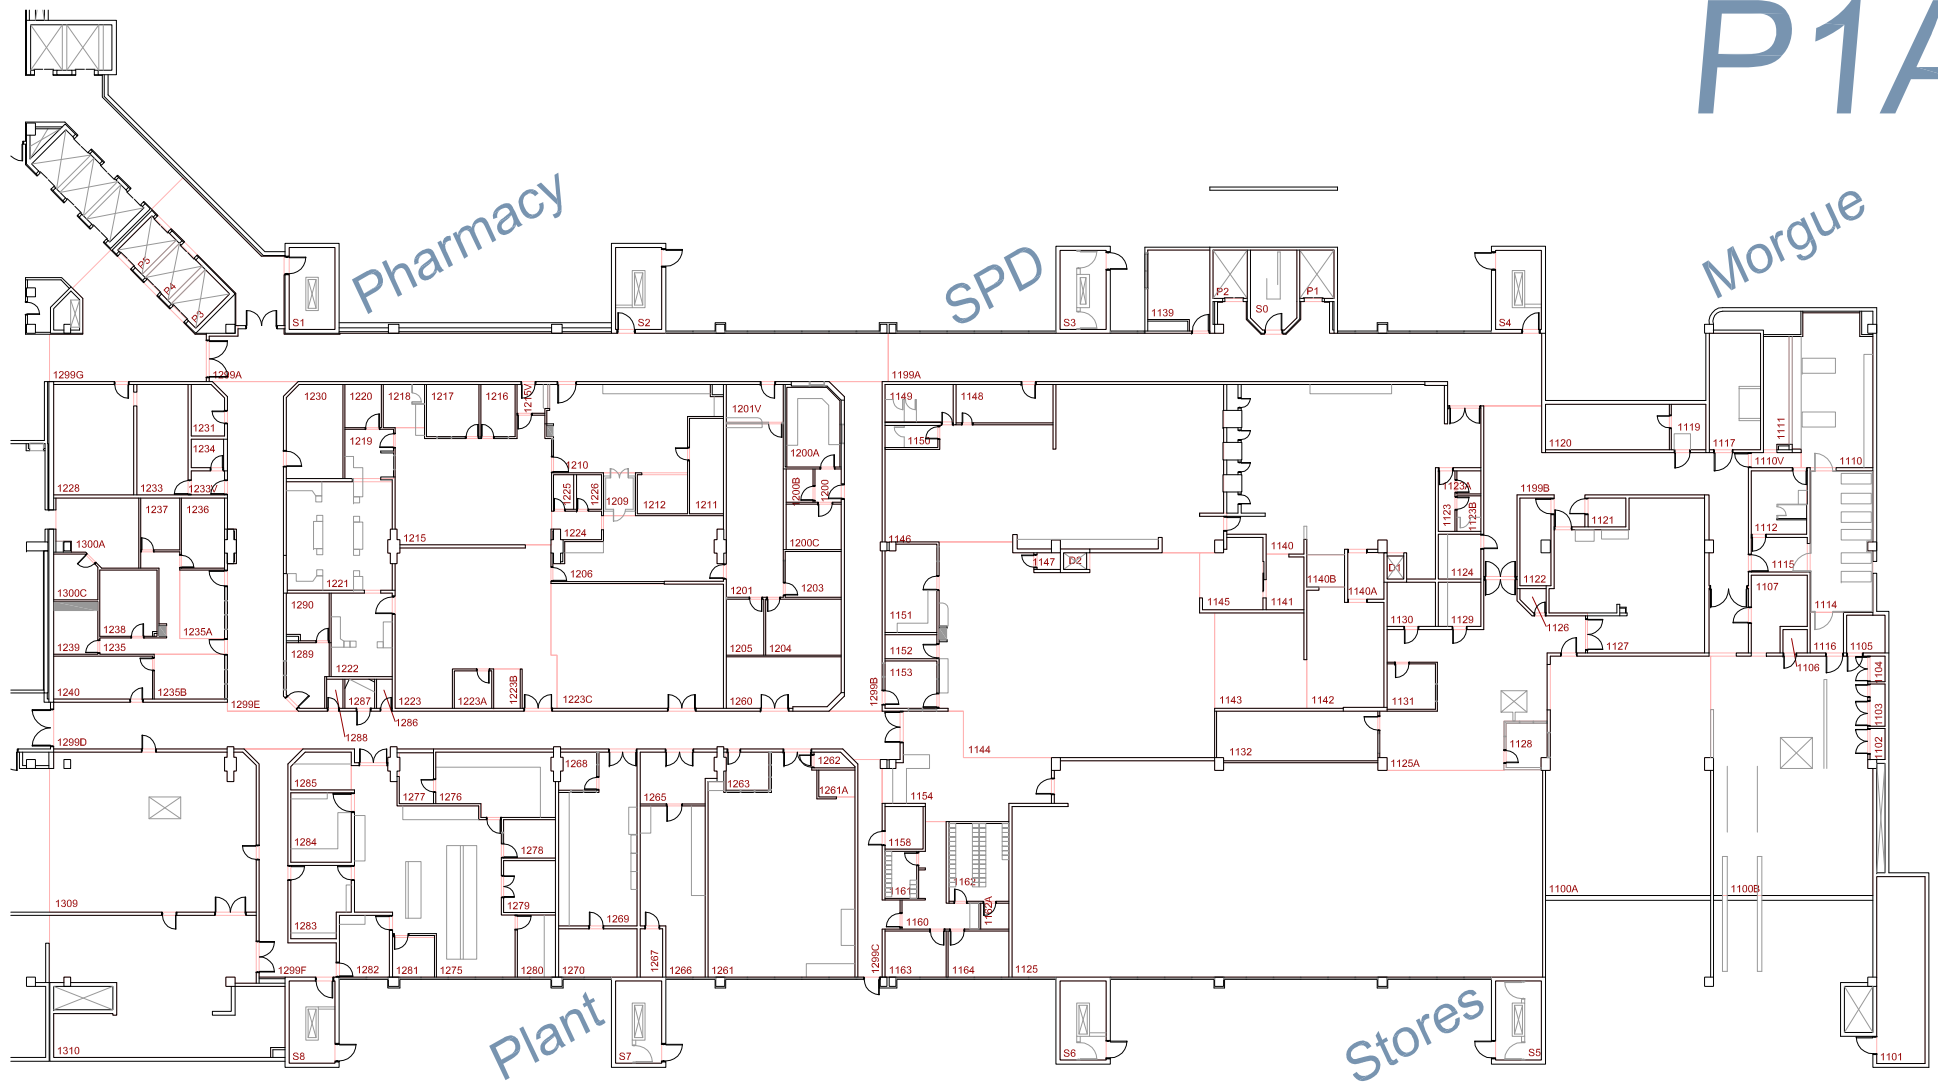



Library

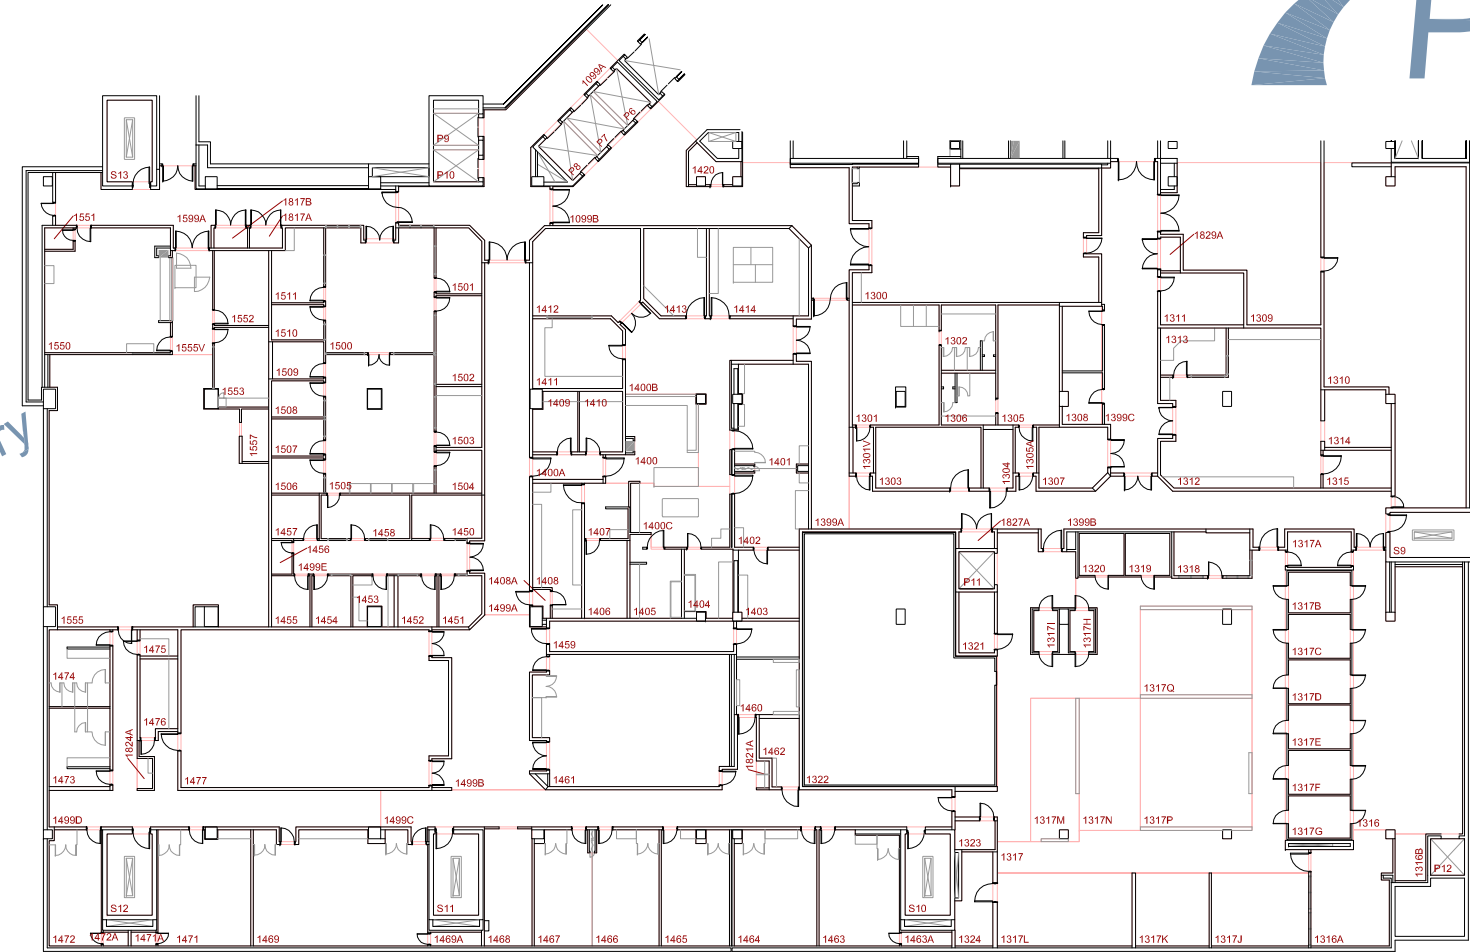

Conference Centre

Kitchen

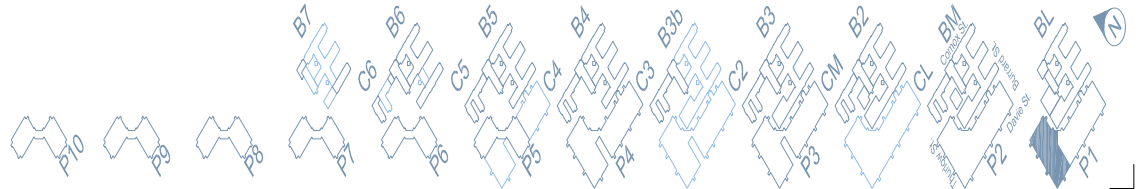

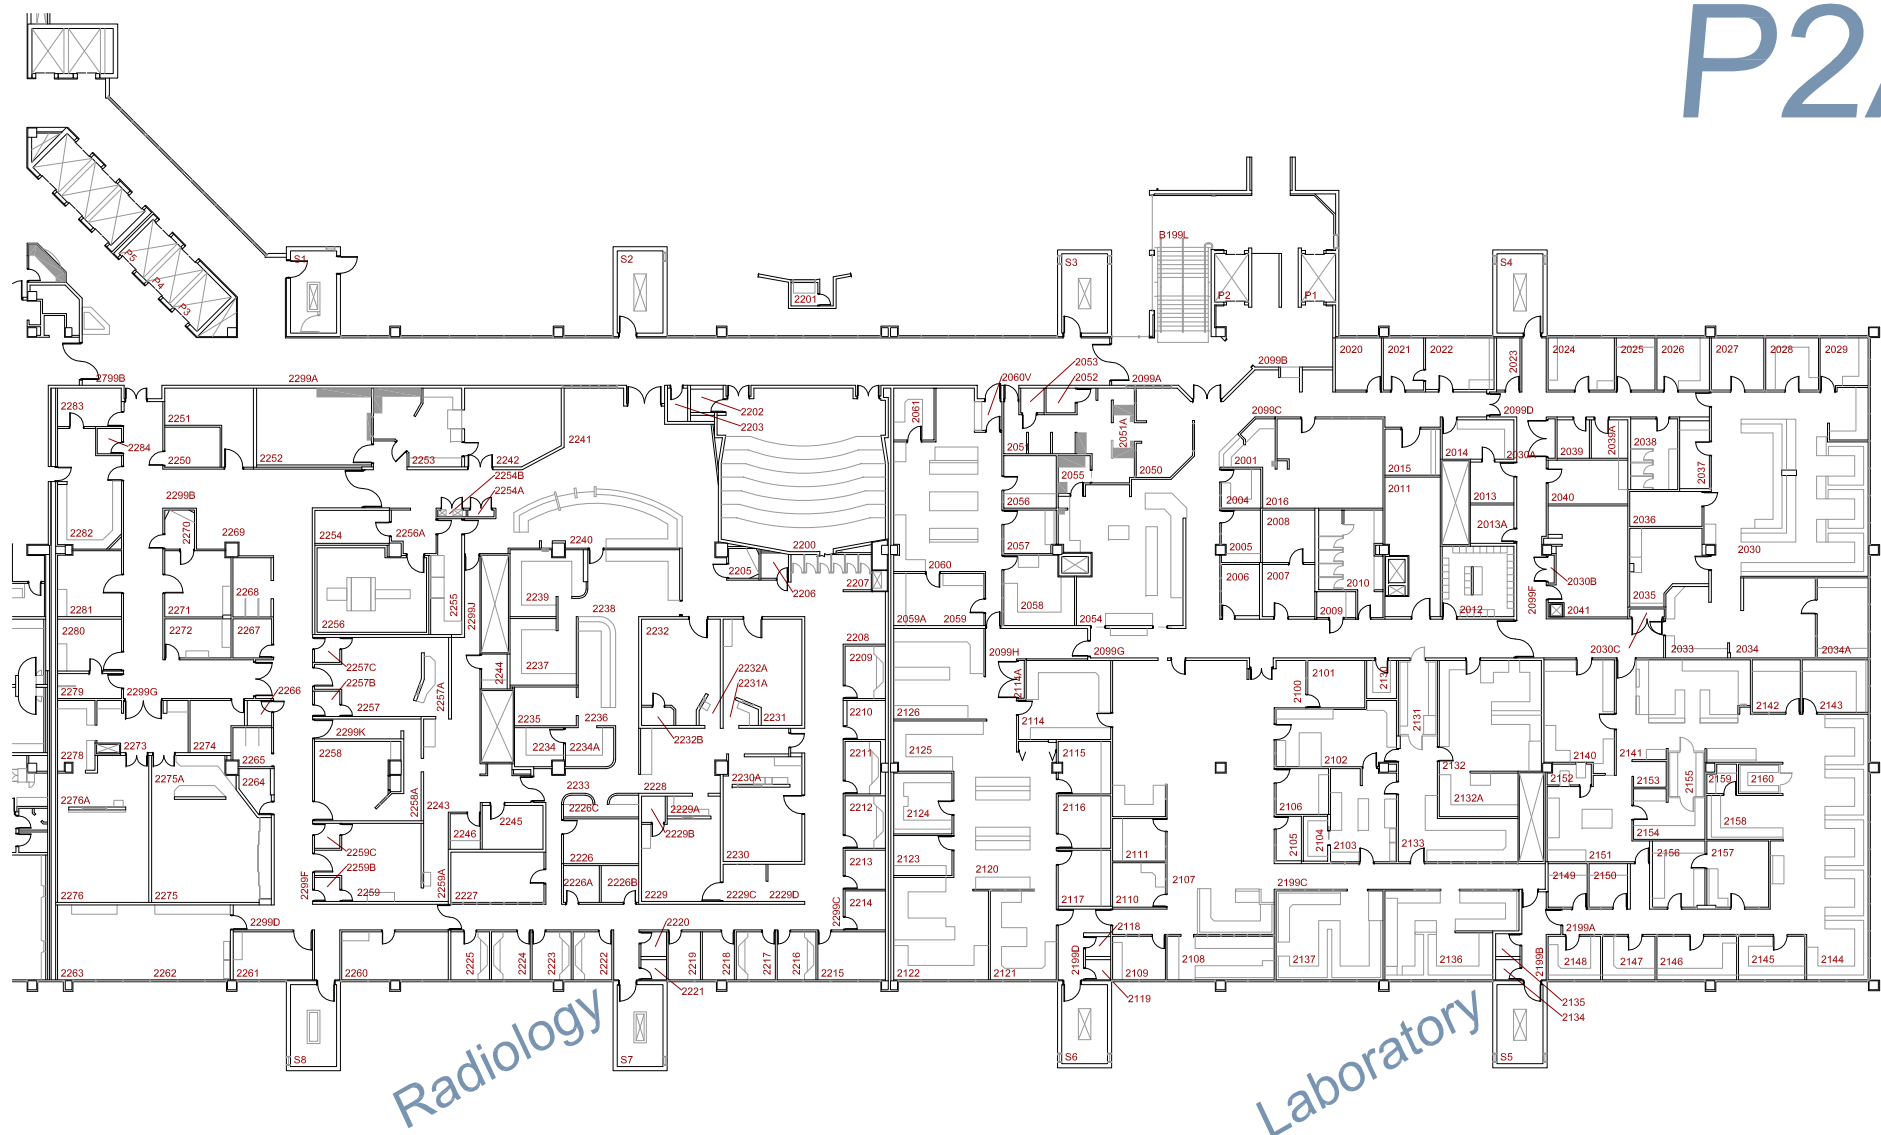

Radiology

Laboratory

